


INSERT 1

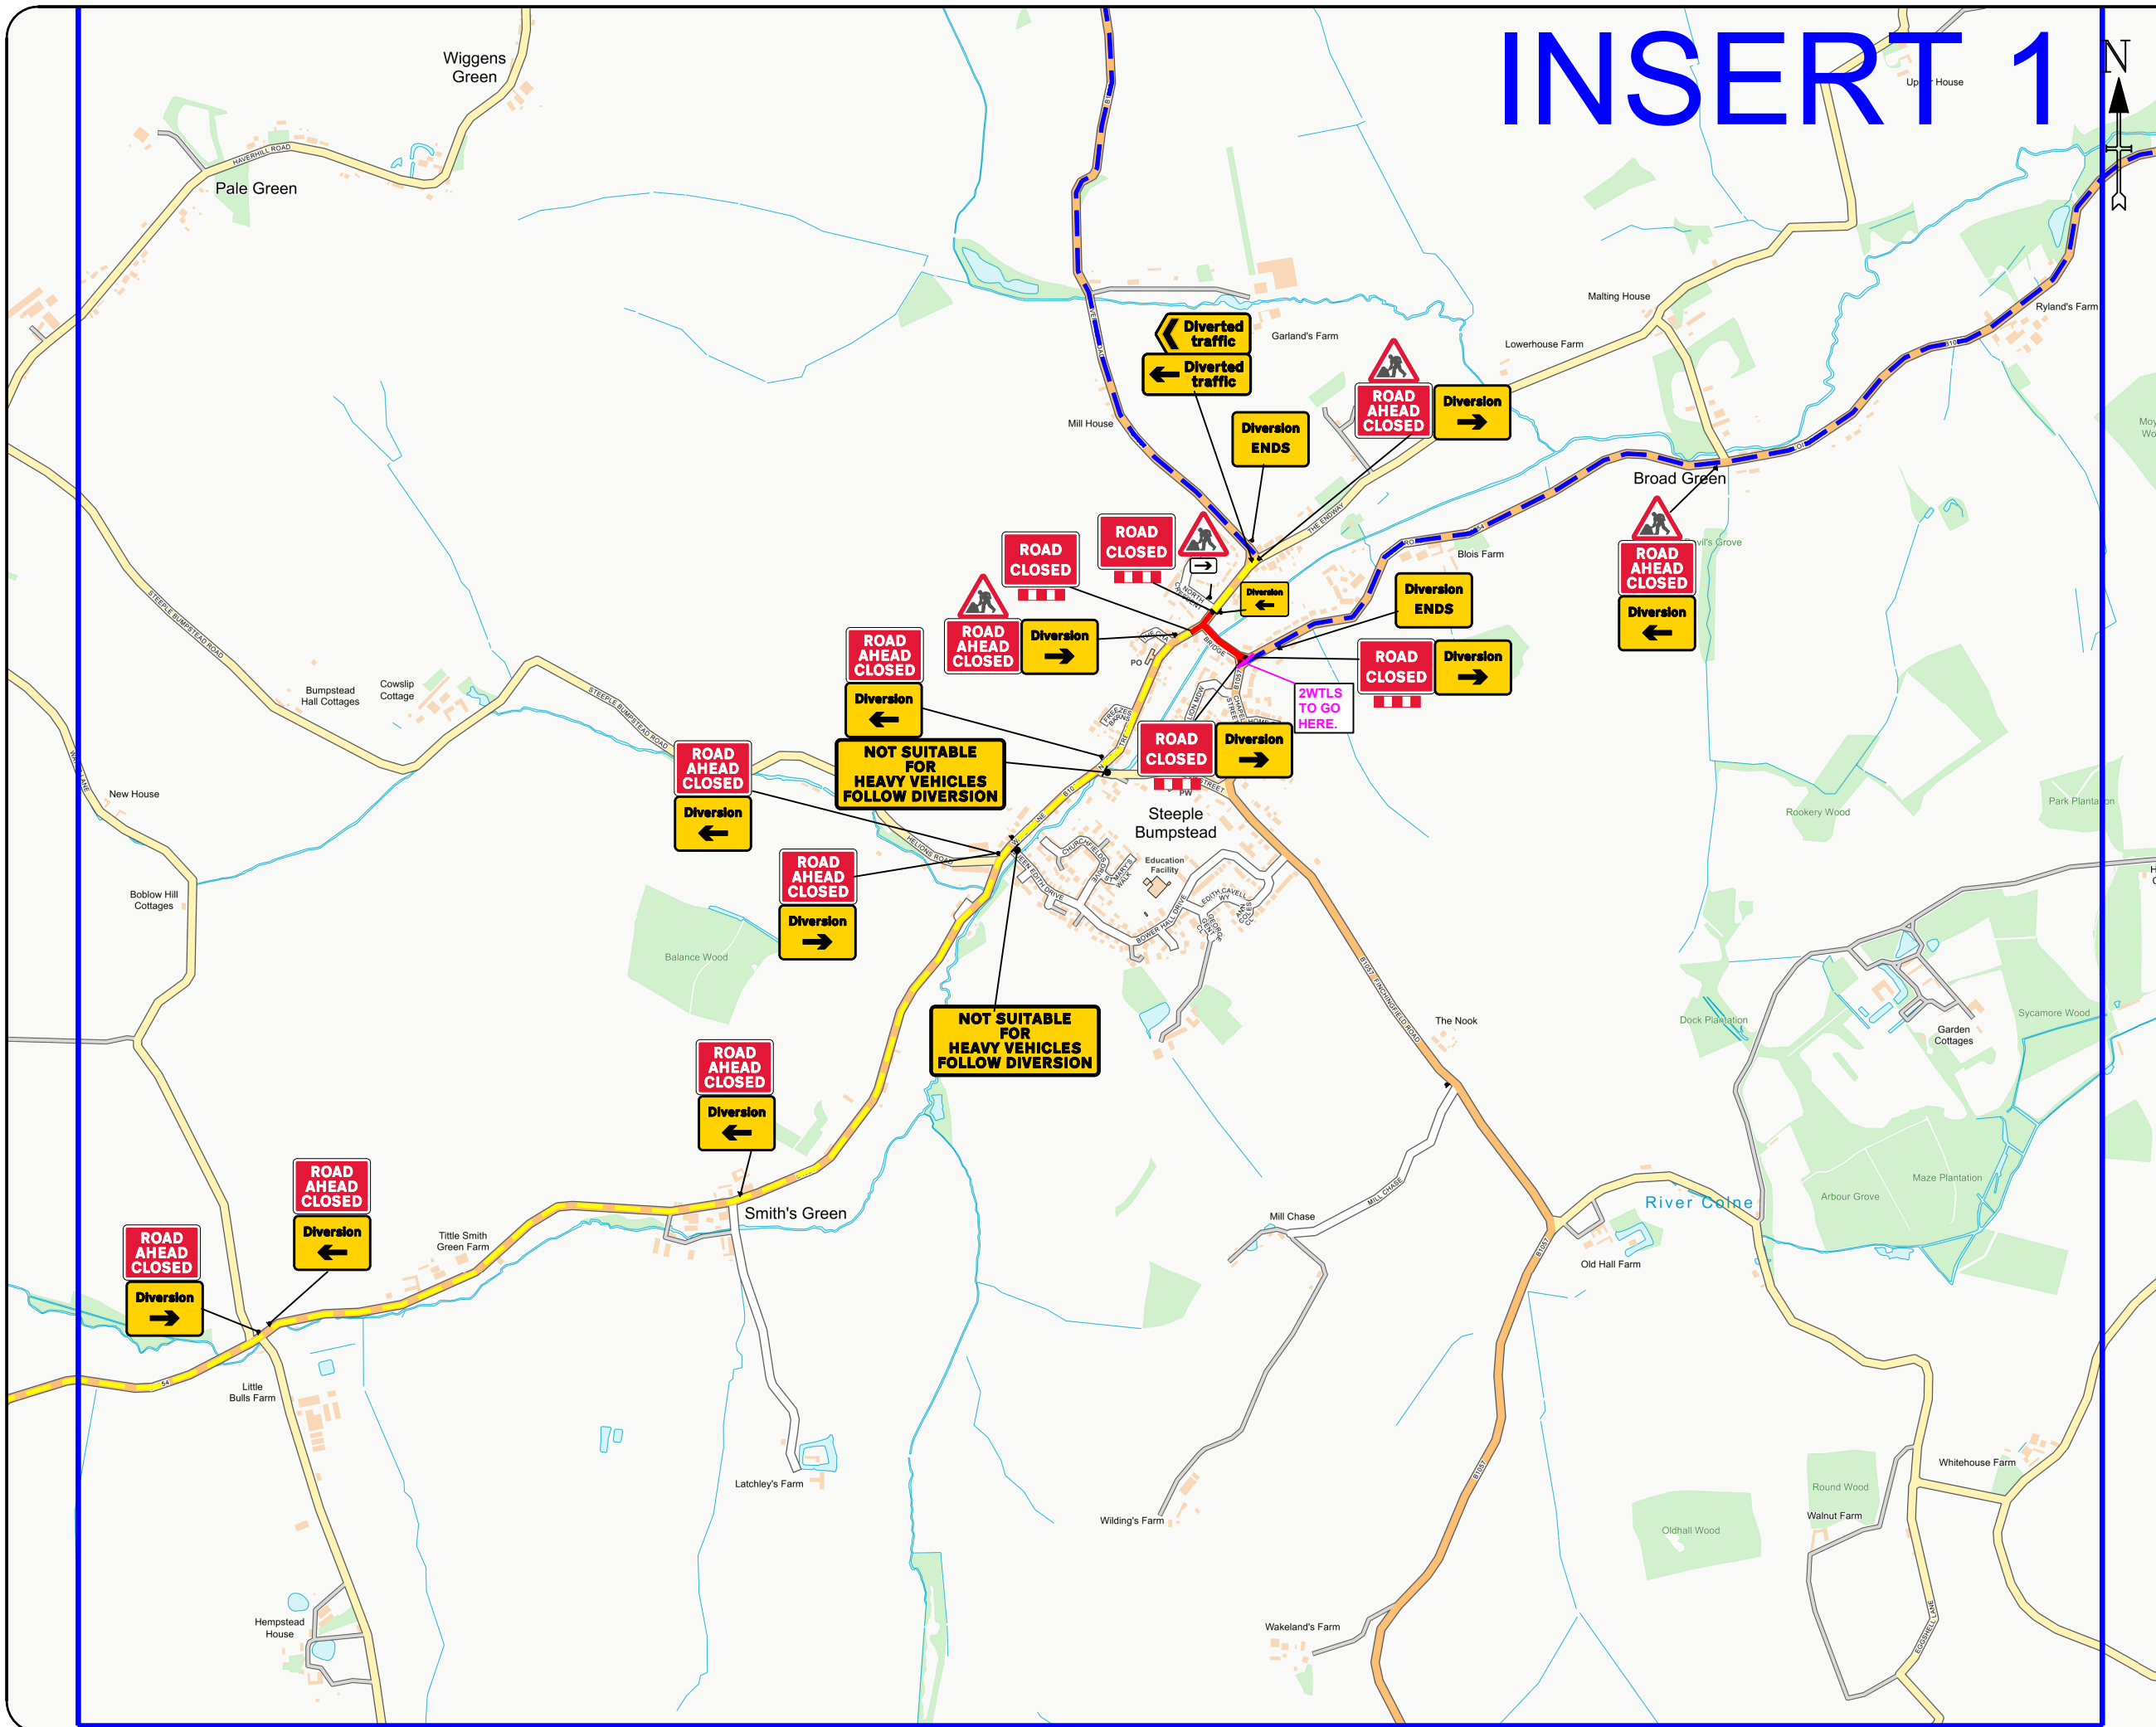

Notes:

- A - Do not scale from this drawing
- B - All temporary traffic management shall be in accordance with Chapter 8 of the Traffic Signs Manual 2009
- C - All temporary traffic management shall be in accordance with the Traffic Signs Regulations and General Directions 2014
- D - All temporary traffic management shall conform to the Safety at Street Works and Road Works Code of Practice 2013
- E - All temporary traffic management sign locations are indicative and are subject to onsite approval from engineer

KEY

- Sign
- Traffic Cone
- Road Closure
- Access Only
- Diversion Route

DIVERSION ROUTE
A1017> B1052 B1053 and vice versa

-	Revised Location	-	-
-	Initial Issue	CE	09/09/24
REV:	DESCRIPTION:	BY:	DATE:
STATUS: FOR APPROVAL			

The Lion Barn
Maitland Road
Needham Market
Suffolk
01449 490865

CLIENT:

SITE: Haverhill Road,
Steeple Bumpstead, CB9 7DN
TITLE: Road Closure
and Diversion

SCALE AT A3: AS SHOWN	DATE: 09/09/24	DRAWN: CE	CHECKED:
TRAFFIC SENSITIVE: n/a	DRAWING NO: TBF41555	REVISION:	-